




WEST ELEVATION.

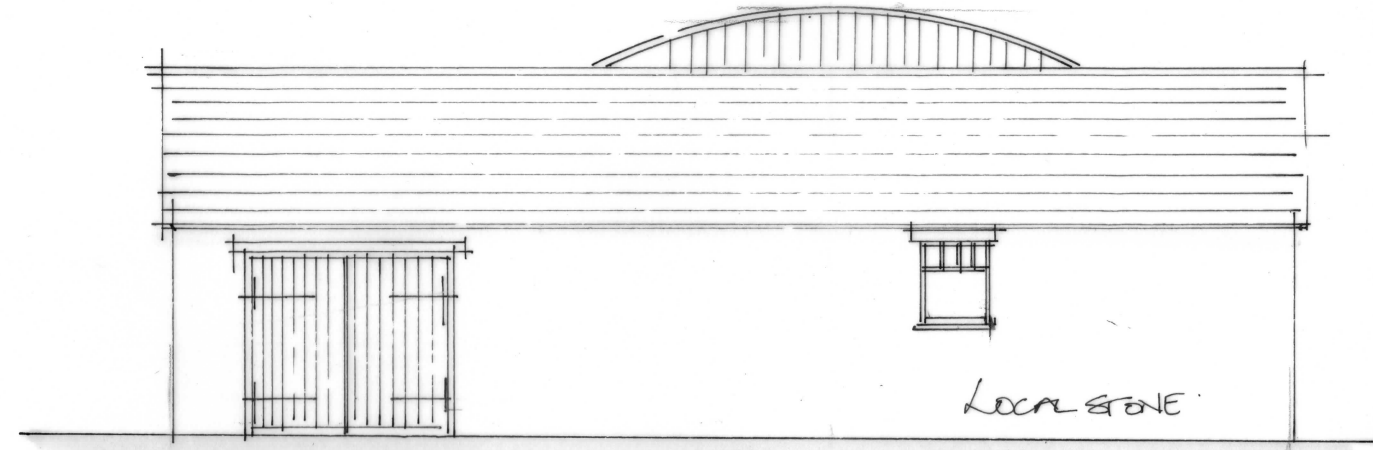

NORTH ELEVATION.

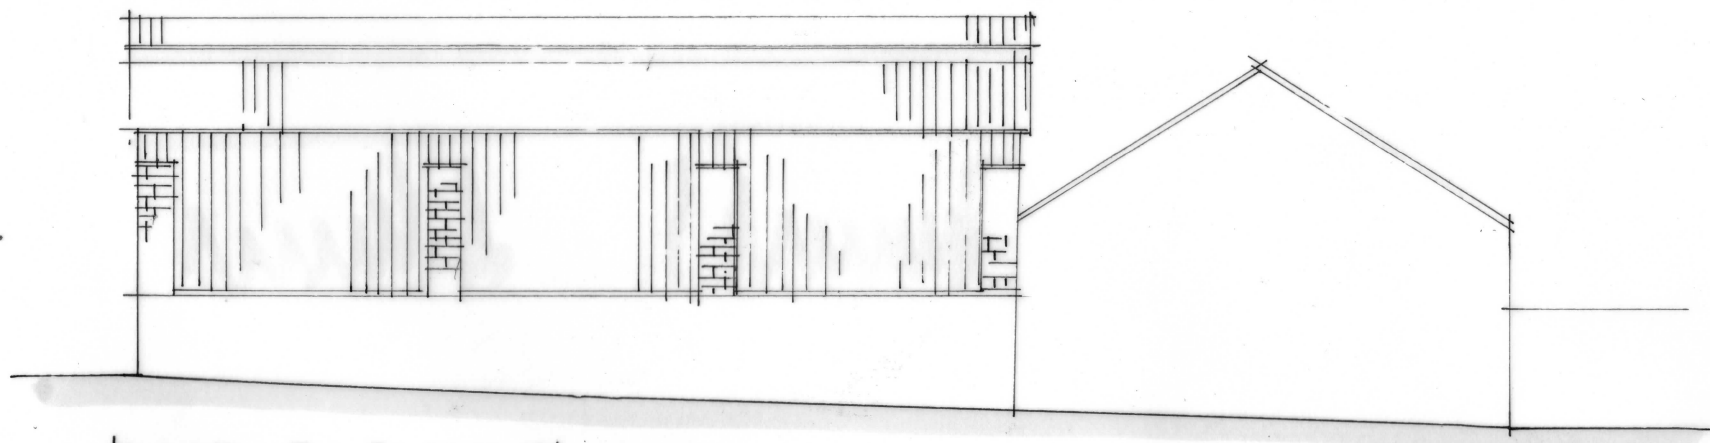


EAST ELEVATION

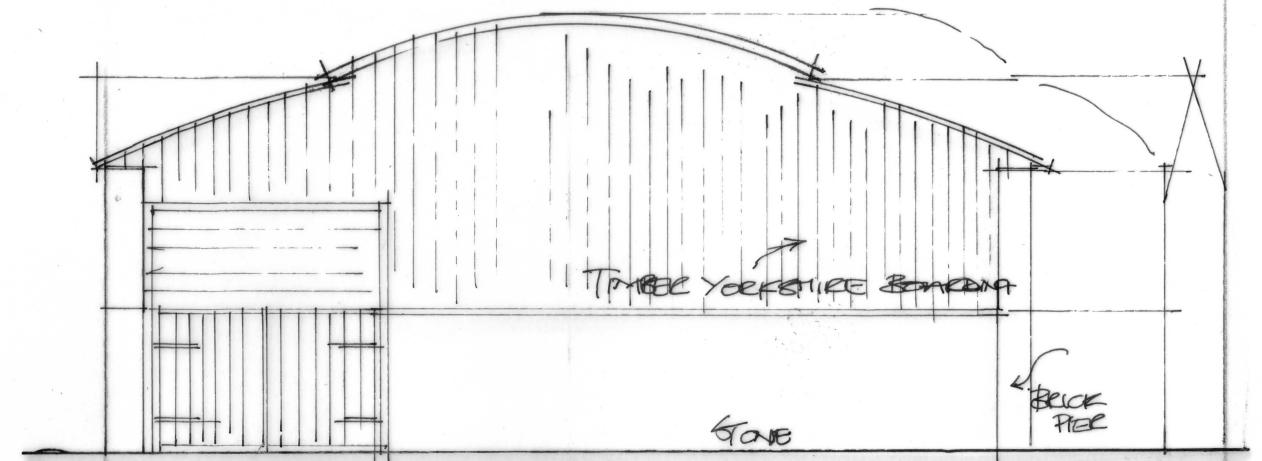

SOUTH ELEVATION.

SCALE BAR

 

DC
Project: East Farm Barns Langthorne
Title: Existing Elevations Barn 1
Date: December 2019 Scale: 1:100@A3
Drawing number: PL/237 /03
Do not scale – check all dimensions on site. Copyright remains with the DC Architectural Design.
DC Architectural Design Lund Court House Newton York YO62 7TZ T 01751 430932 M 07768 960326 E info@dcarchitecturaldesign.co.uk www.dcarchitecturaldesign.co.uk