




GROUND FLOOR PLAN.

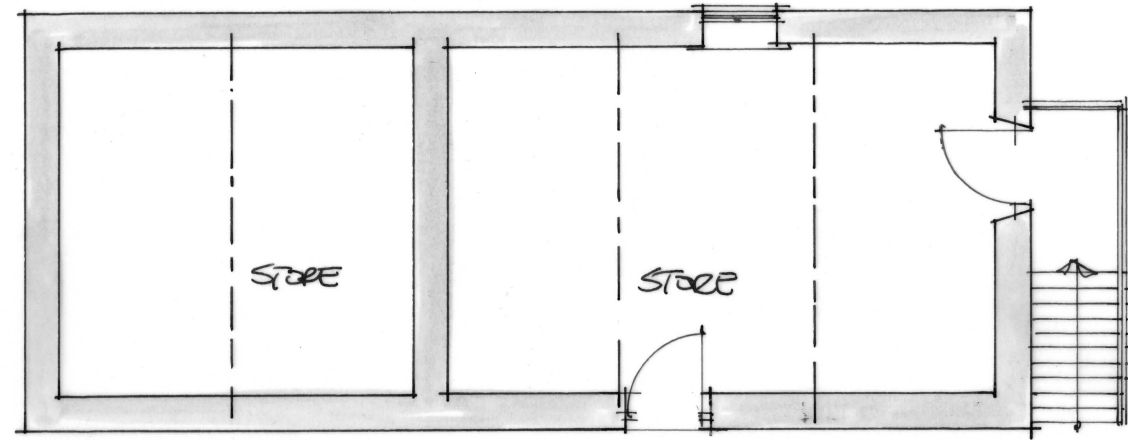


FIRST FLOOR PLAN.

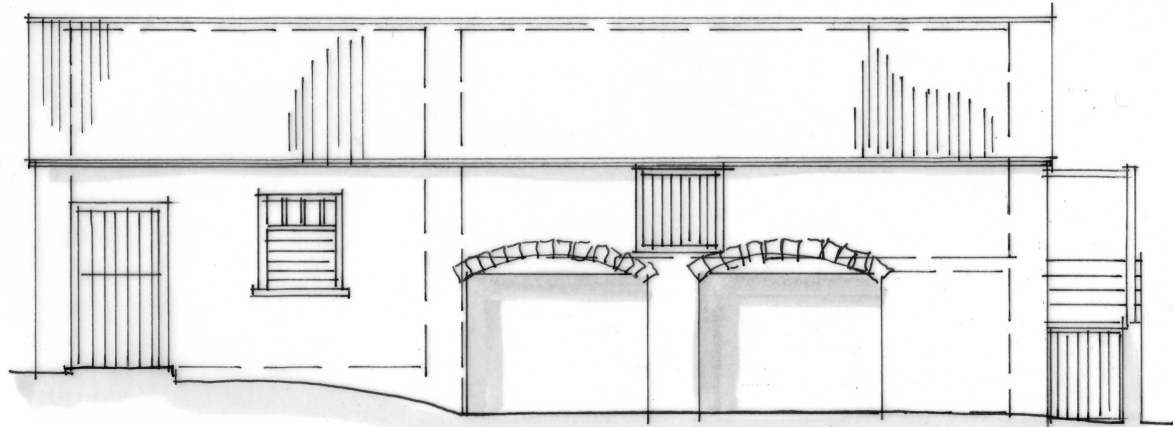


EAST ELEVATION.

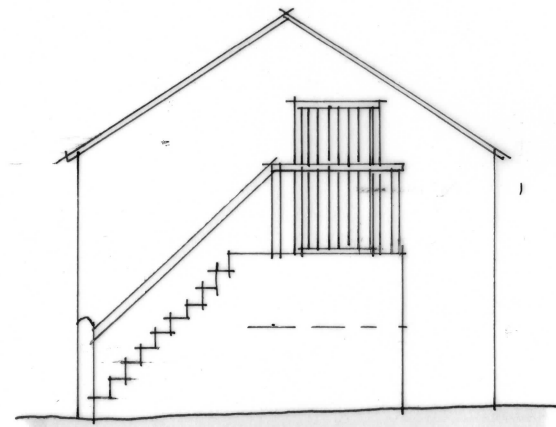


NORTH ELEVATION.

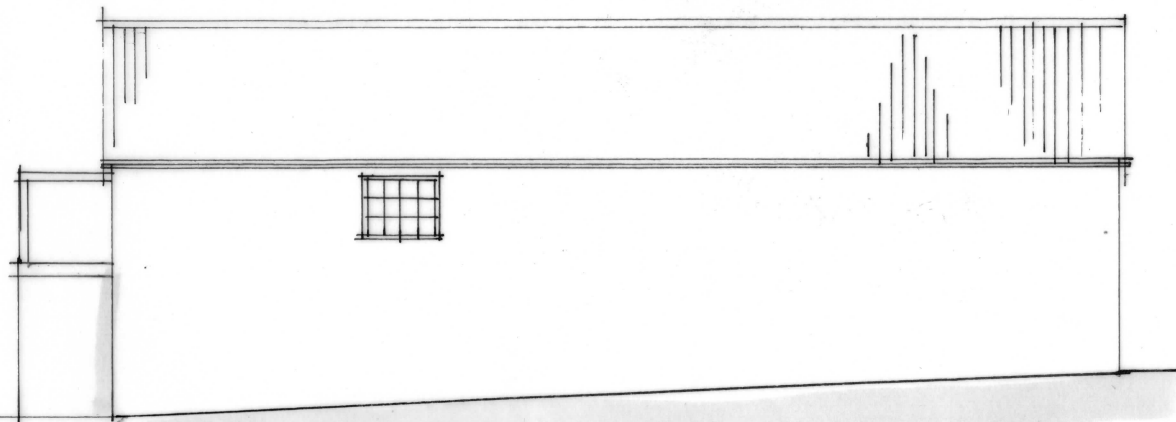

WEST ELEVATION.

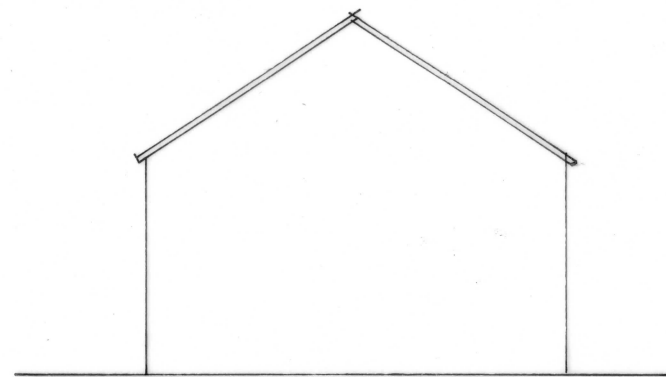

SOUTH ELEVATION.

 

DC
Project: East Farm Barns Langthorne
Title: Existing plans and elevations barn2
Date: December 2019 Scale: 1:100@A3
Drawing number: PL/237 /04
Do not scale - check all dimensions on site. Copyright remains with the DC Architectural Design.
DC Architectural Design Lund Court House Newton York YO62 7TZ T 01751 430932 M 07768 960326 E <a href="mailto:info@dcarchitecturaldesign.co.uk">info@dcarchitecturaldesign.co.uk</a> <a href="http://www.dcarchitecturaldesign.co.uk">www.dcarchitecturaldesign.co.uk</a>