



WEST ELEVATION.

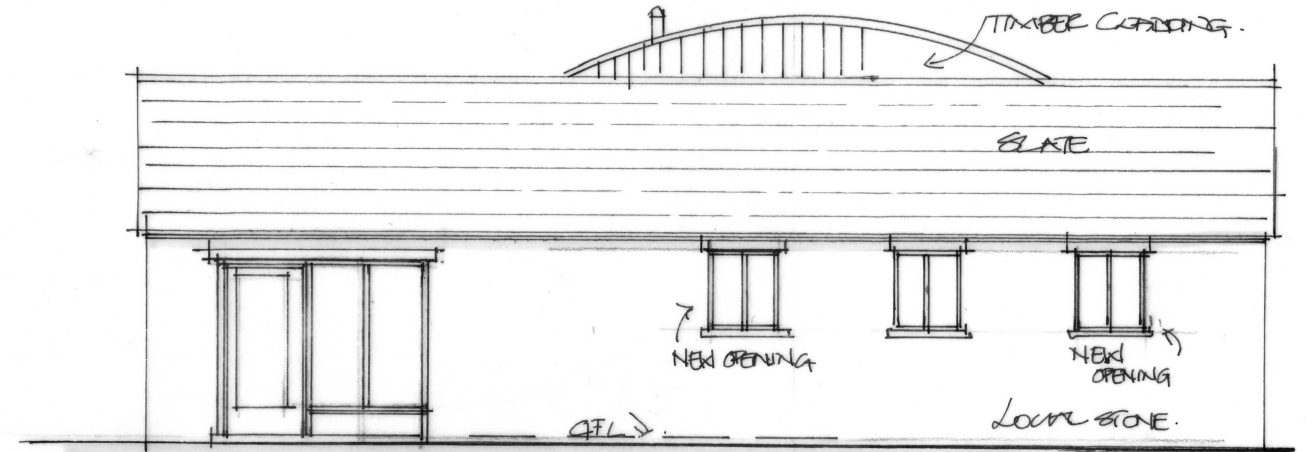

NORTH ELEVATION.




EAST ELEVATION.

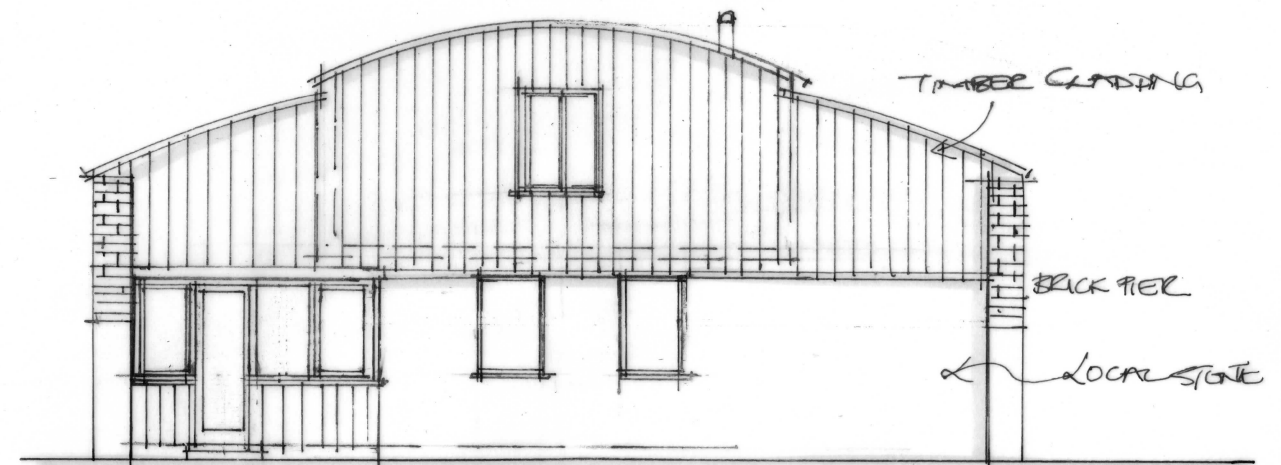

SOUTH ELEVATION.

SCALE BAR

 

DC

Project: East Farm Barns Langthorne

Title: Proposed Elevations Barn 1

Date: December 2019 Scale: 1:100@A3

Drawing number: PL/237 /08

Do not scale - check all dimensions on site.

Copyright remains with the DC Architectural Design.

DC Architectural Design Lund Court House

Nawton York YO62 7TZ

T 01751 430932 M 07768 960326

E info@dcarchitecturaldesign.co.uk

www.dcarchitecturaldesign.co.uk