

NOTES:
All dimensions must be checked on site and not scaled from this drawing.




existing garages

plot 1

plot 2

plot 3

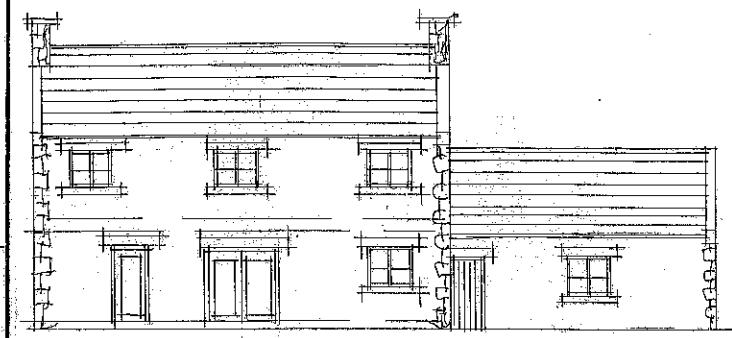

north elevation




south elevation

SOUTH ELEVATION




east elevation

north elevation

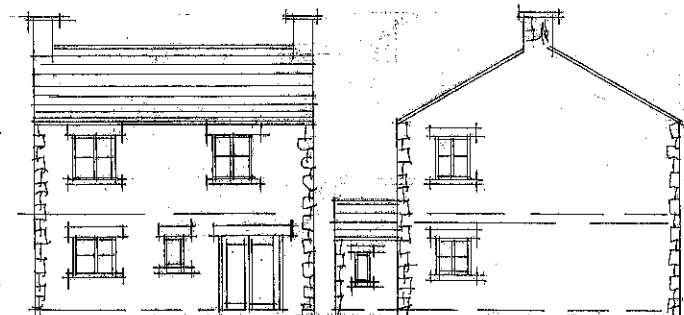

north elevation

east elevation

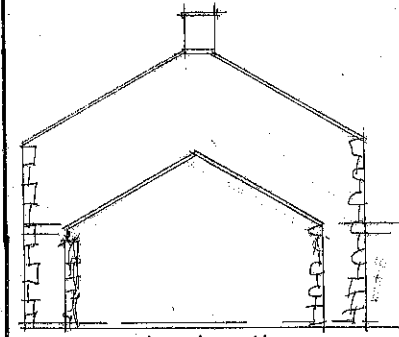


west elevation




south elevation

west elevation

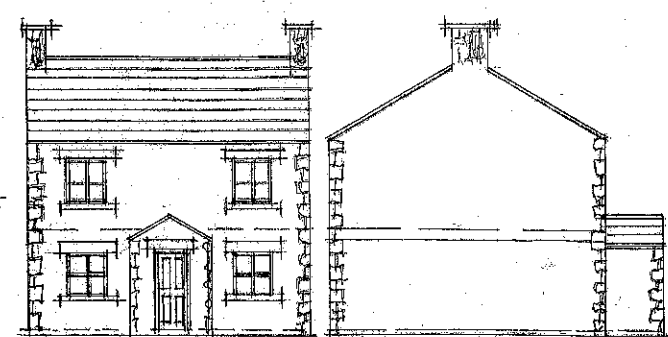


south elevation


west elevation

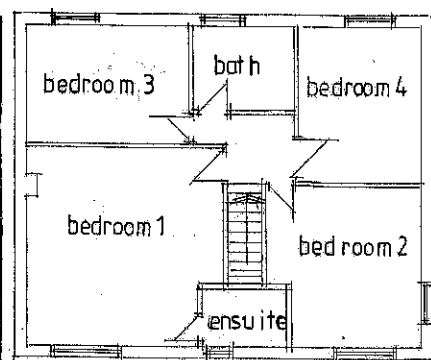

first floor plan

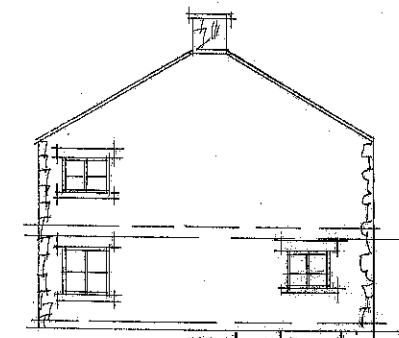


east elevation

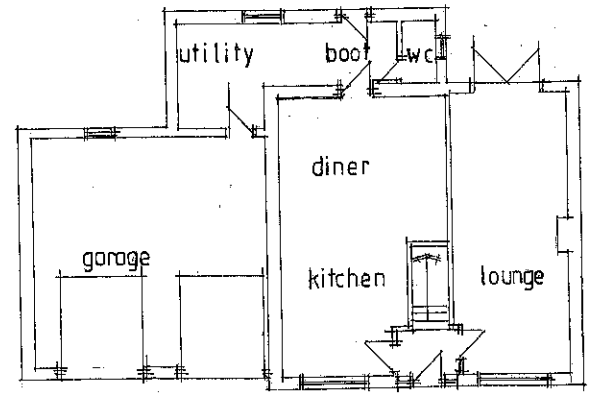


ground floor plan

PLOT 1

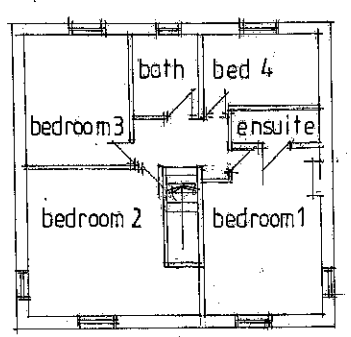


first floor plan

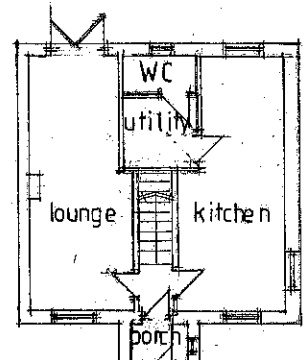


ground floor plan

PLOT 2

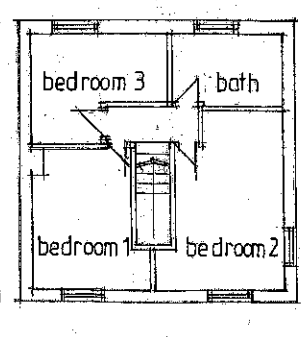


first floor plan

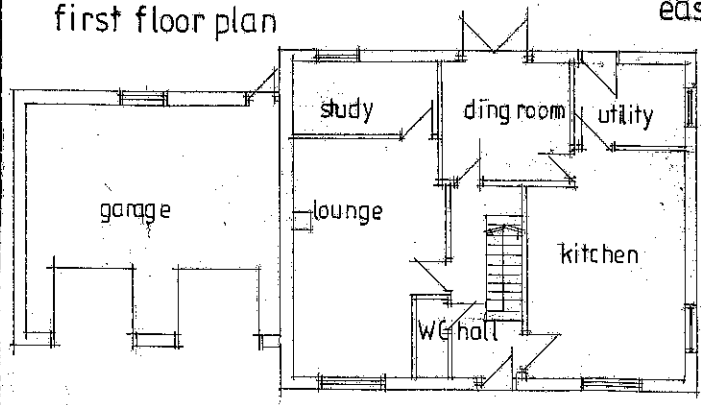

ground floor plan

PLOT 3

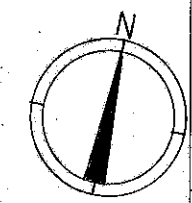

A		
---	--	--

Date	Revisions
© copyright	

JOHN G HILLS F.R.I.C.S.
CHARTERED SURVEYOR
ESTATE AGENTS, VALUER AND LAND AGENT

ESTATE OFFICE
LEYBURN
NORTH YORKSHIRE
DL8 5EW
Tel. 01969 623109
Fax. 01969 624185
Email: jghills@easynet.co.uk
www.jghills.co.uk

Client
MR AND MRS T WALTERS

Job Title
PROPOSED DEVELOPMENT
BRIAR CLOSE
REDMIRE
LEYBURN
NORTH YORKSHIRE

Drawing Title
PROPOSED

Scale 1:100

Date JAN 2018 Drawn by DW

Dwg. No. **2349** Rev.