



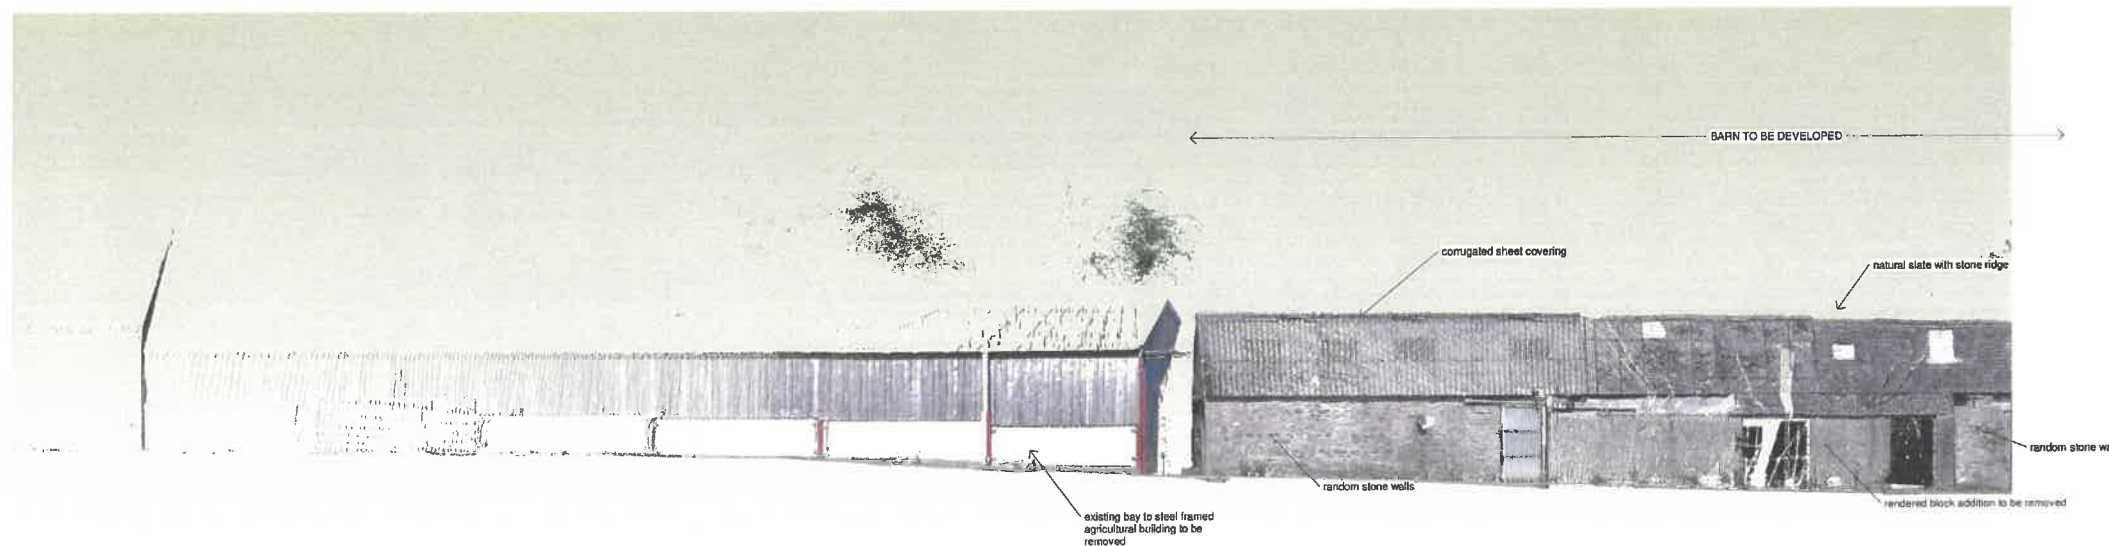

1 East Elevation Existing
1 : 100

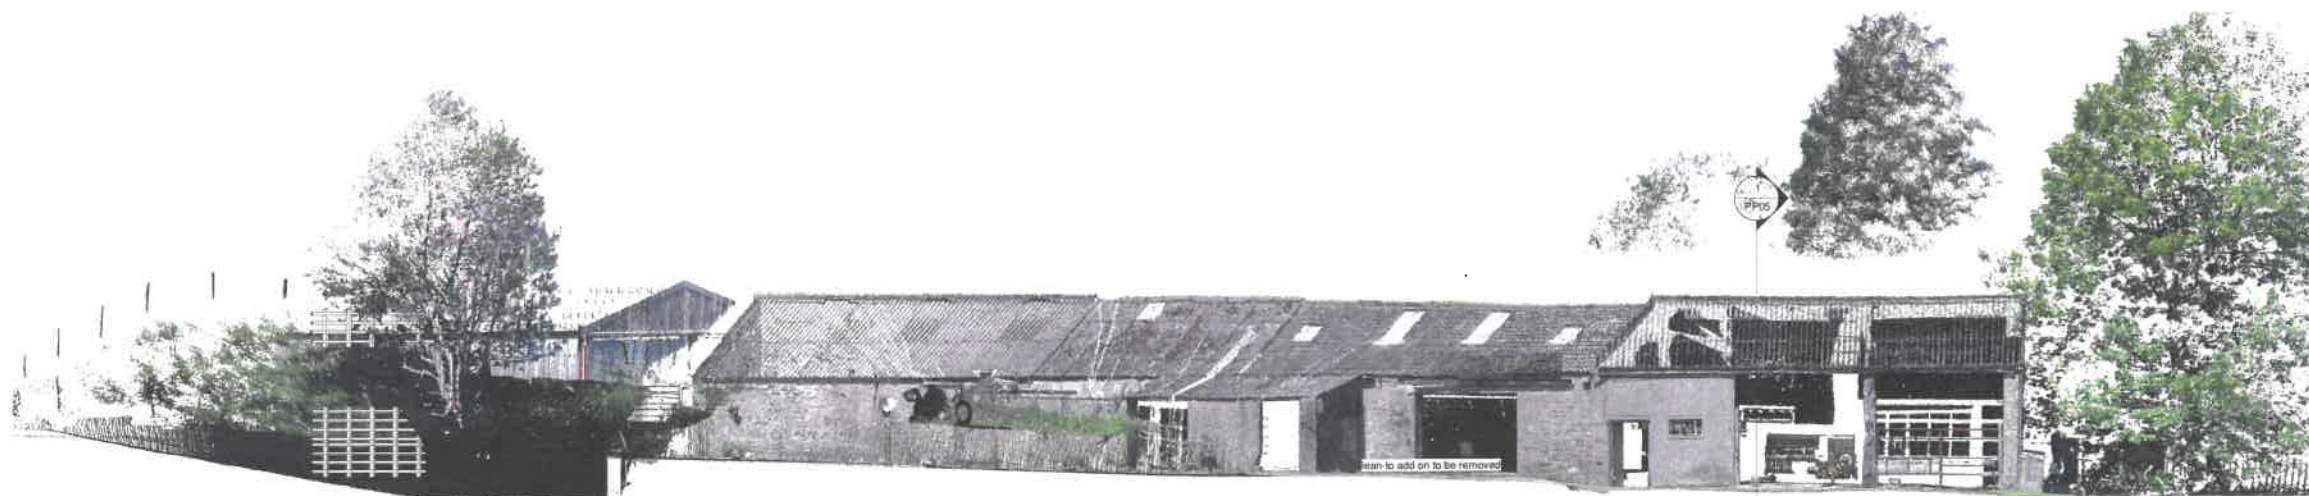

2 South 1 Existing
1 : 100



3 South 2 Existing
1 : 100

MEMBER FIRM, REGULATED BY THE



CHARTERED BUILDING SURVEYORS

DO NOT SCALE from this drawing. Only figured dimensions are to be taken from this drawing. The Contractor must verify all dimensions on site before commencing any work or shop drawings. The Contractor must report any discrepancies to the 'Architect' before commencing work. If this drawing exceeds the quantities taken in any way, the Architect is to be informed before work commences. This drawing is COPYRIGHT and must not be reproduced without consent of HarrisonHIX.

Rev	Description	Date

PURPOSE OF ISSUE



HarrisonHIX

CHARTERED BUILDING SURVEYORS . ARCHITECTURE

PROJECT

**Busks Farm Barns, Leyburn
Road, Middleham**

TITLE

Existing Elevations

CLIENT

Mr and Mrs N Browne

DRAWN BY Author CHECKED BY Checker DATE 11/01/18

SCALE (@ A1) 1 : 100 PROJECT NUMBER P3552

DRAWING NUMBER PP04 REV