




DO NOT SCALE from this drawing. Only figured dimensions are to be taken from this drawing. The Contractor must verify all dimensions on site before commencing any work or shop drawings. The Contractor must report any discrepancies to the 'Architect' before commencing work. If this drawing exceeds the quantities taken in any way, the Architect is to be informed before work commences. This drawing is COPYRIGHT and must not be reproduced without consent of HarrisonHIX.

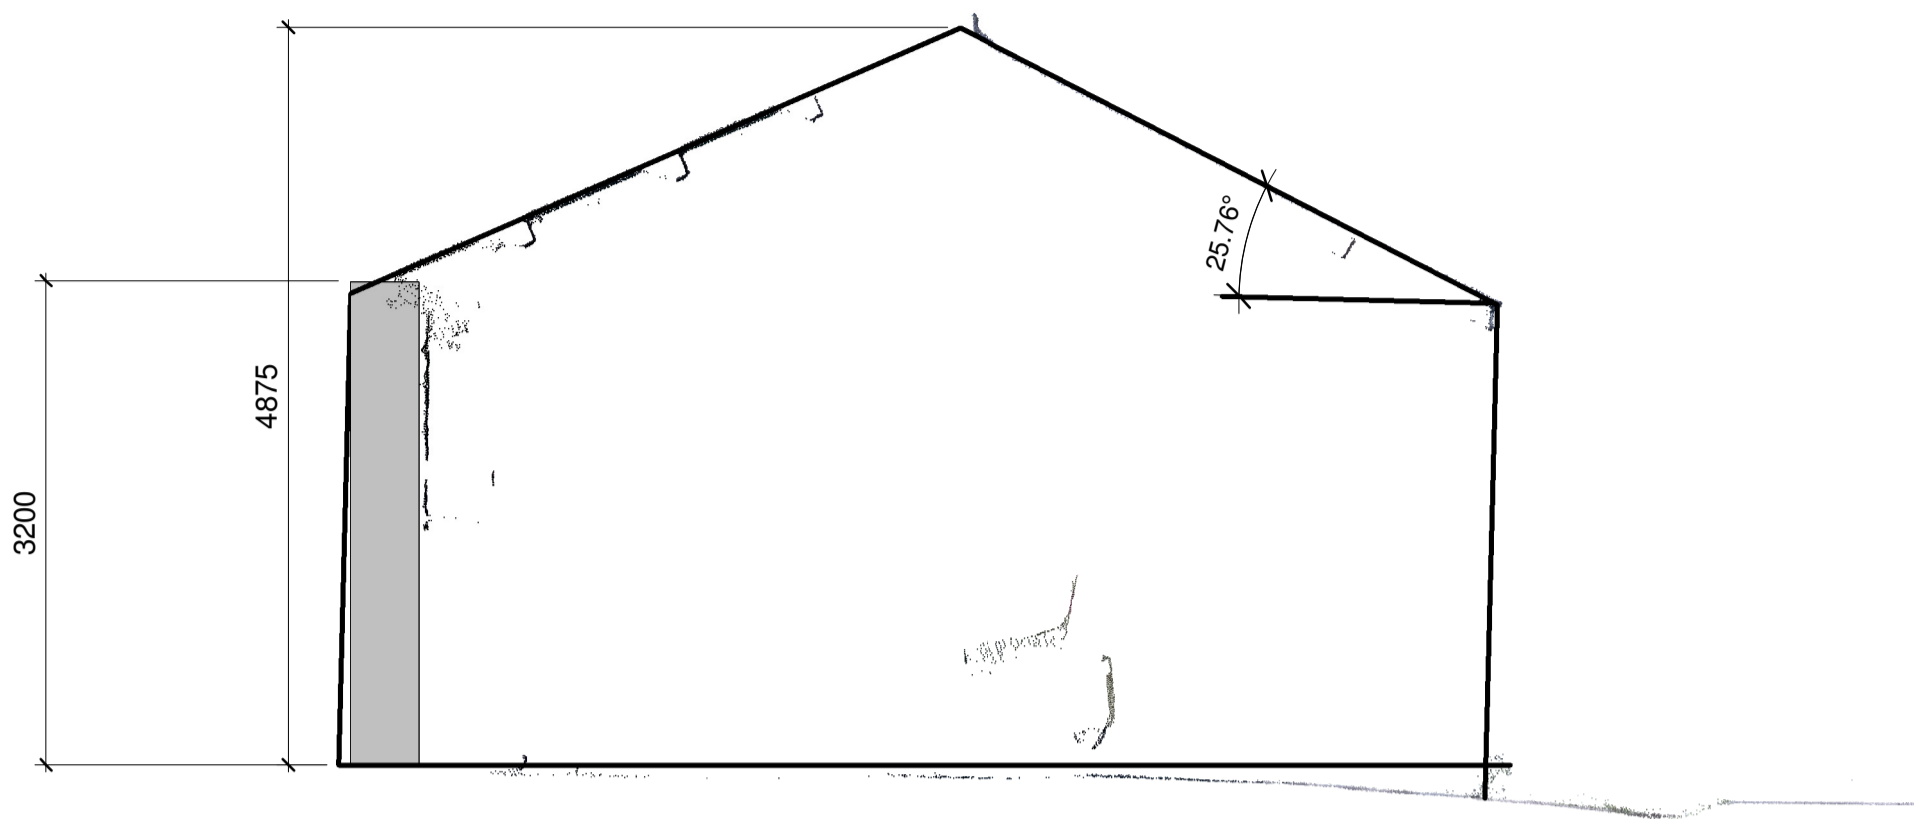


**1 Section 5 existing**  
1 : 50

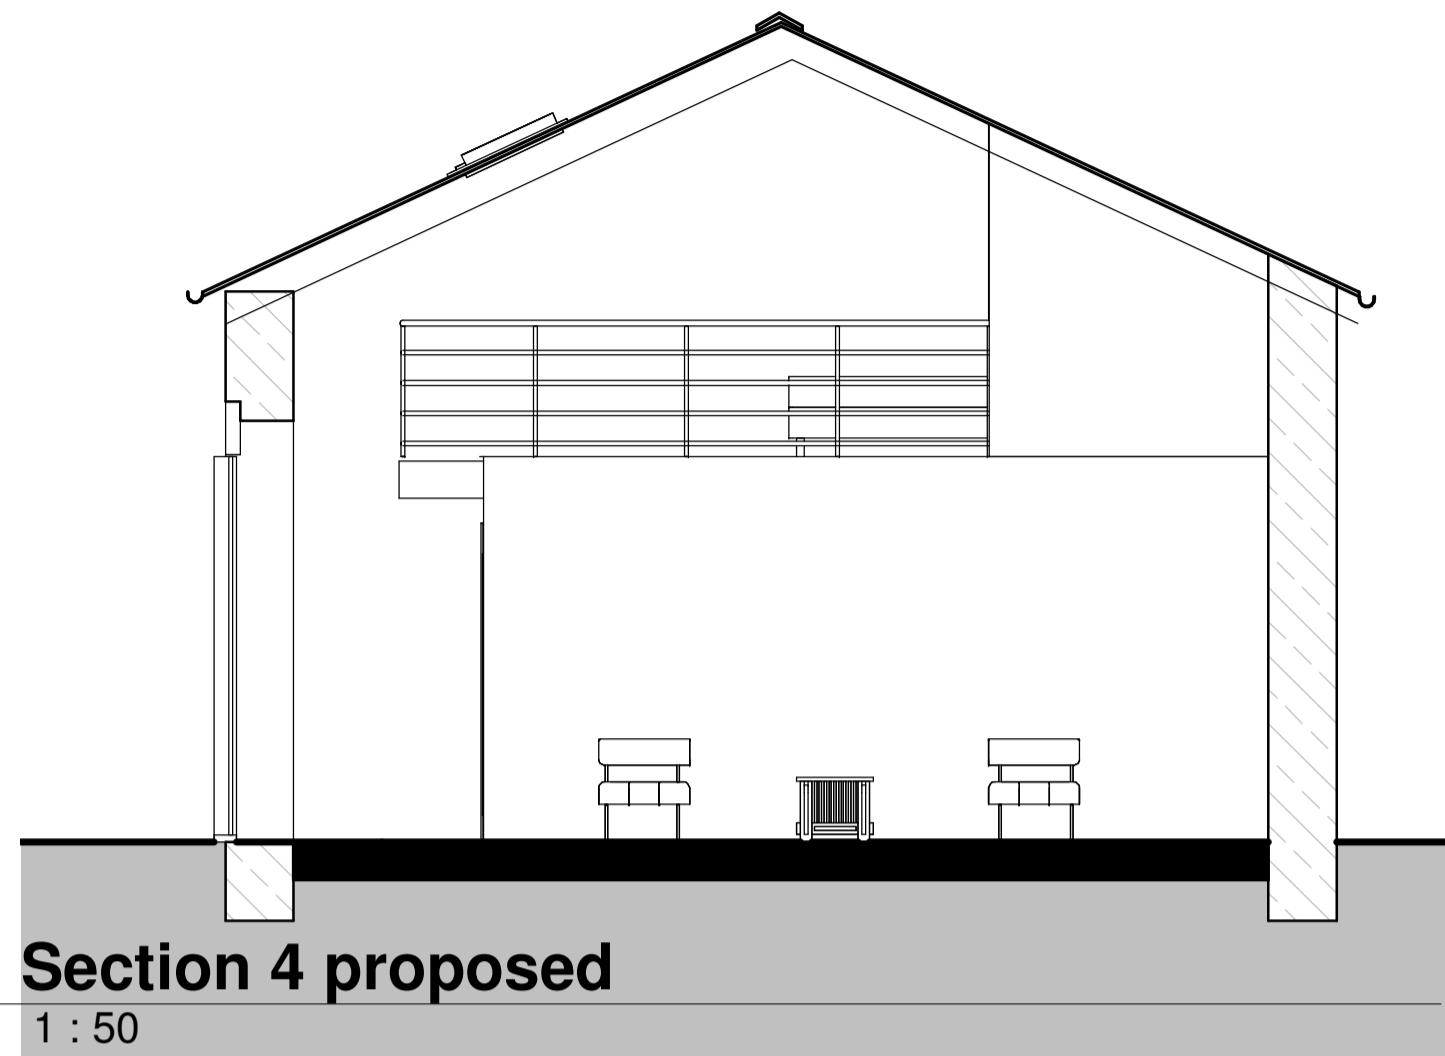

**3 Section 4 proposed**  
1 : 50

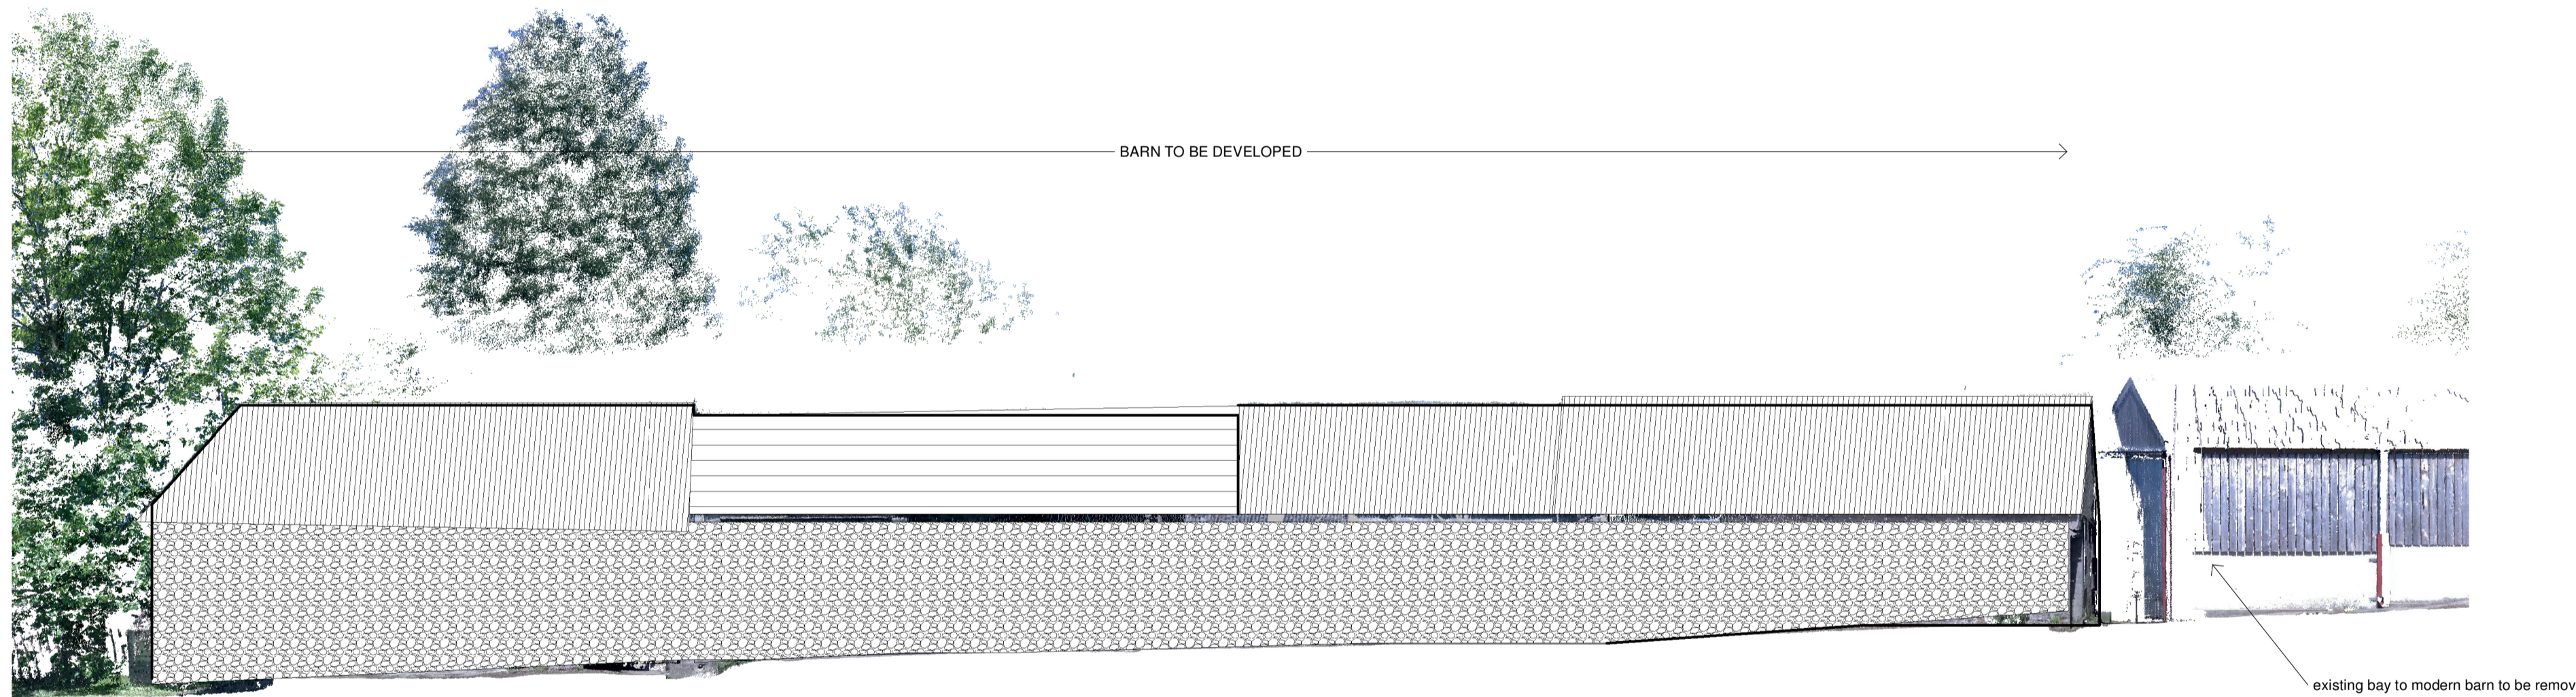


**2 North Elevation 1 Existing**  
1 : 100

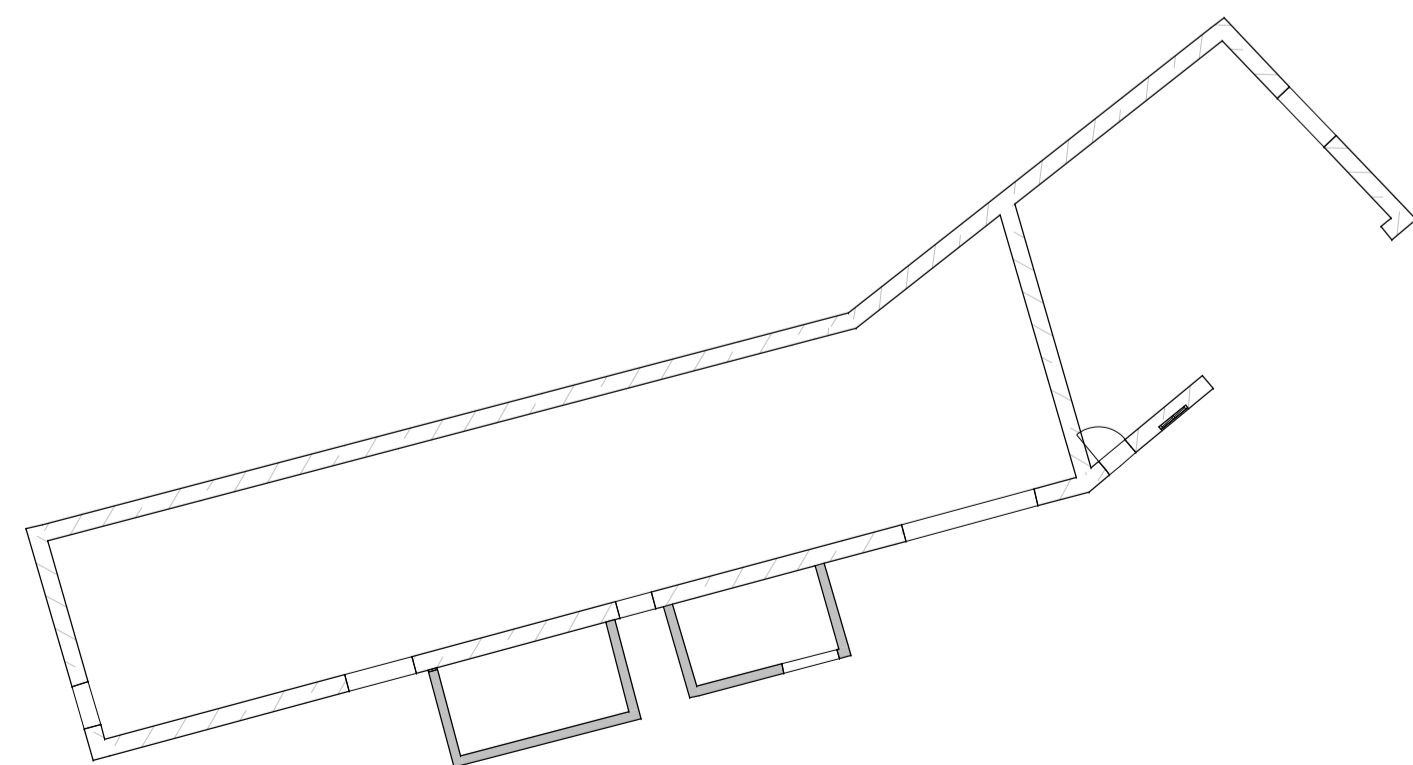

**4 Barn Floor Plan Existing**  
1 : 200

Rev	Description	Date

PURPOSE OF ISSUE

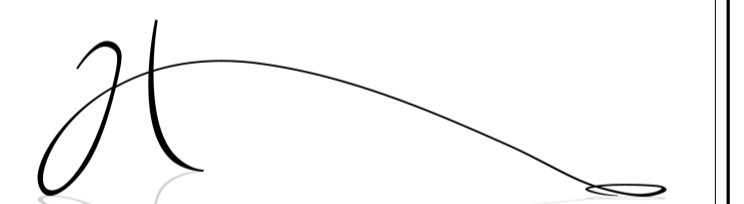

**HarrisonHIX**

CHARTERED BUILDING SURVEYORS . ARCHITECTURE

PROJECT

Busks Farm Barns, Leyburn Road, Middleham

TITLE

Existing Floor Plan, Elevations and Existing and Proposed Section  
Mr and Mrs N Browne

DRAWN BY JGH	CHECKED BY --	DATE 11/01/18
SCALE (@ A1) As indicated	PROJECT NUMBER P3552	
DRAWING NUMBER PP05	REV	