



1 SOUTH 2
1 : 100




2 SOUTH 1
1 : 100

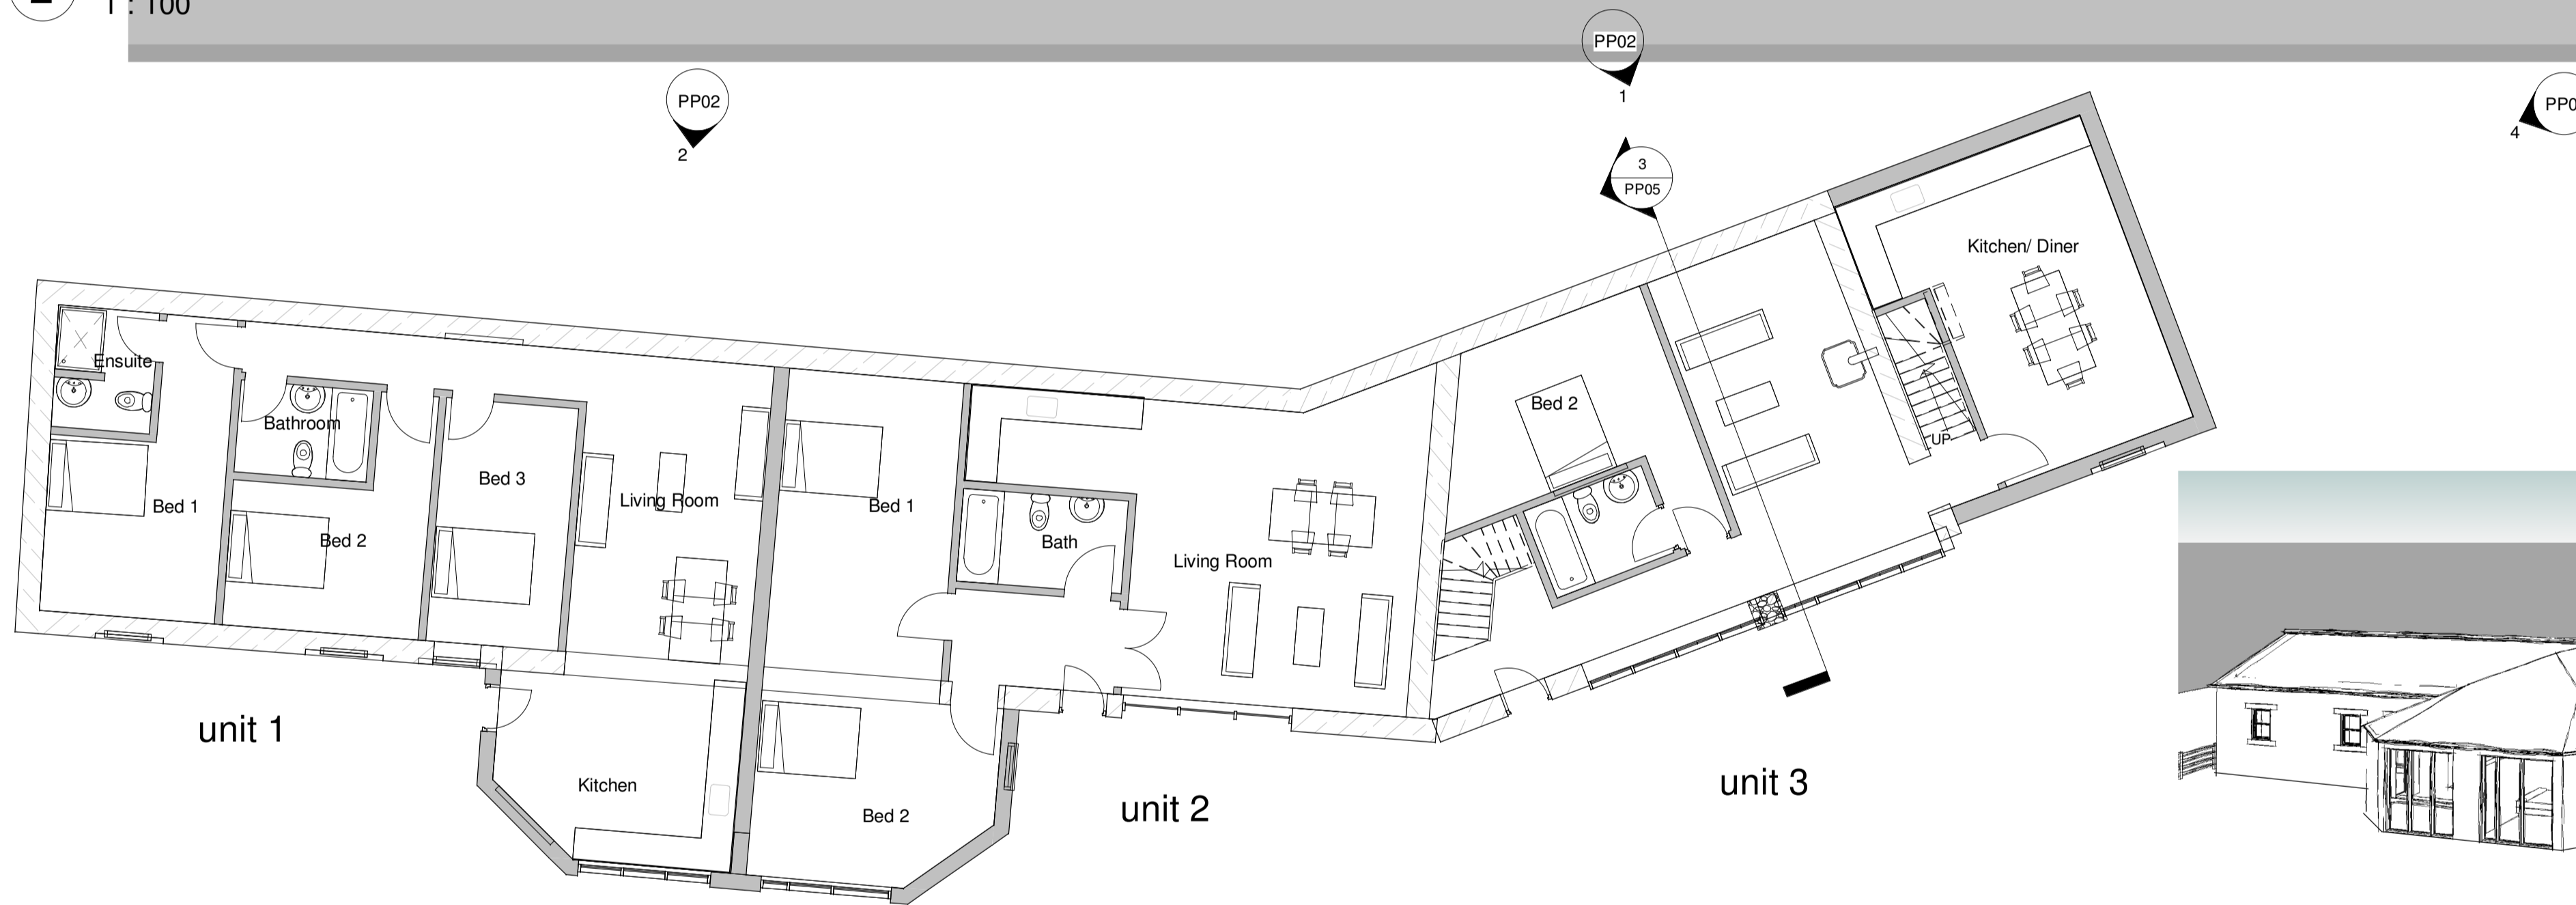

4 00 Ground floor
1 : 100

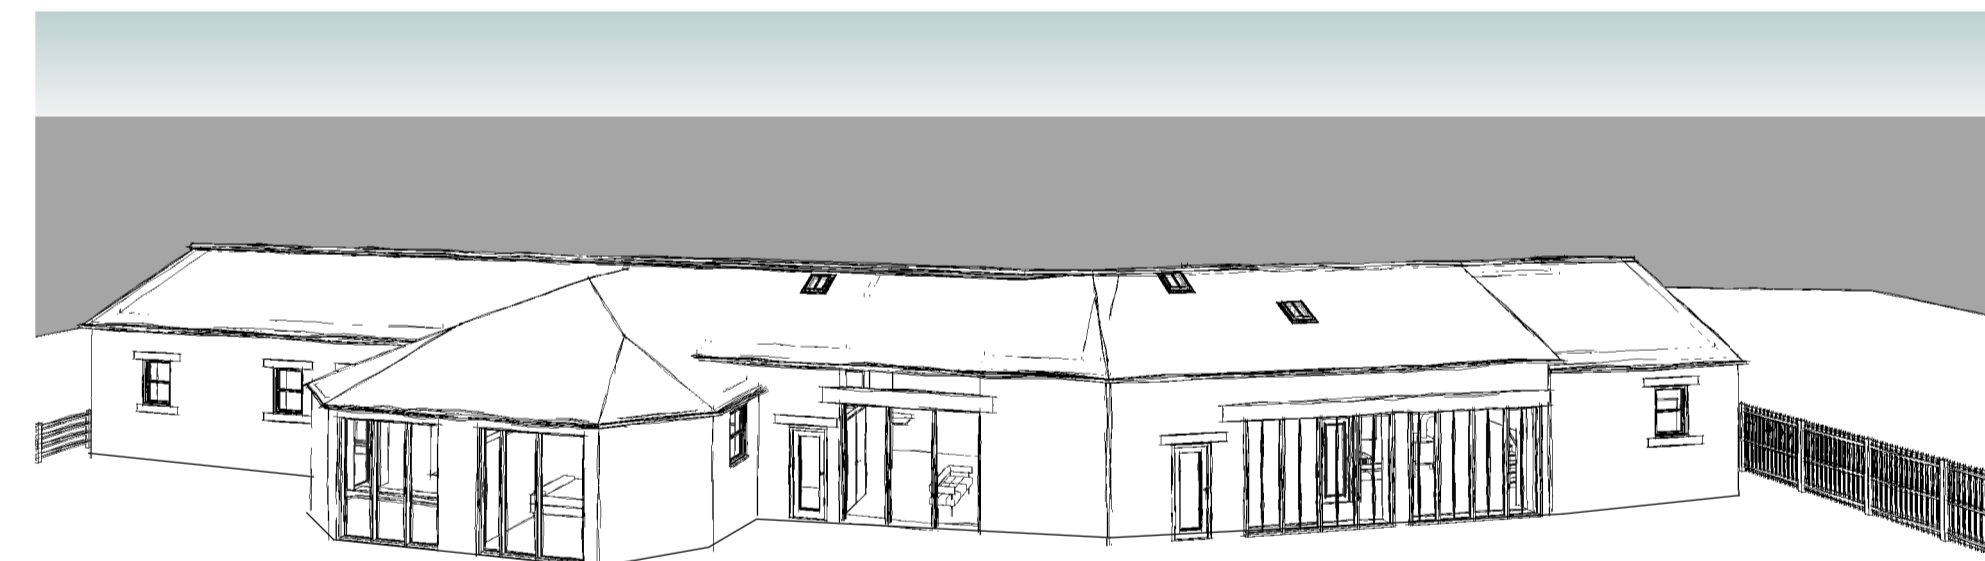

3D View 8

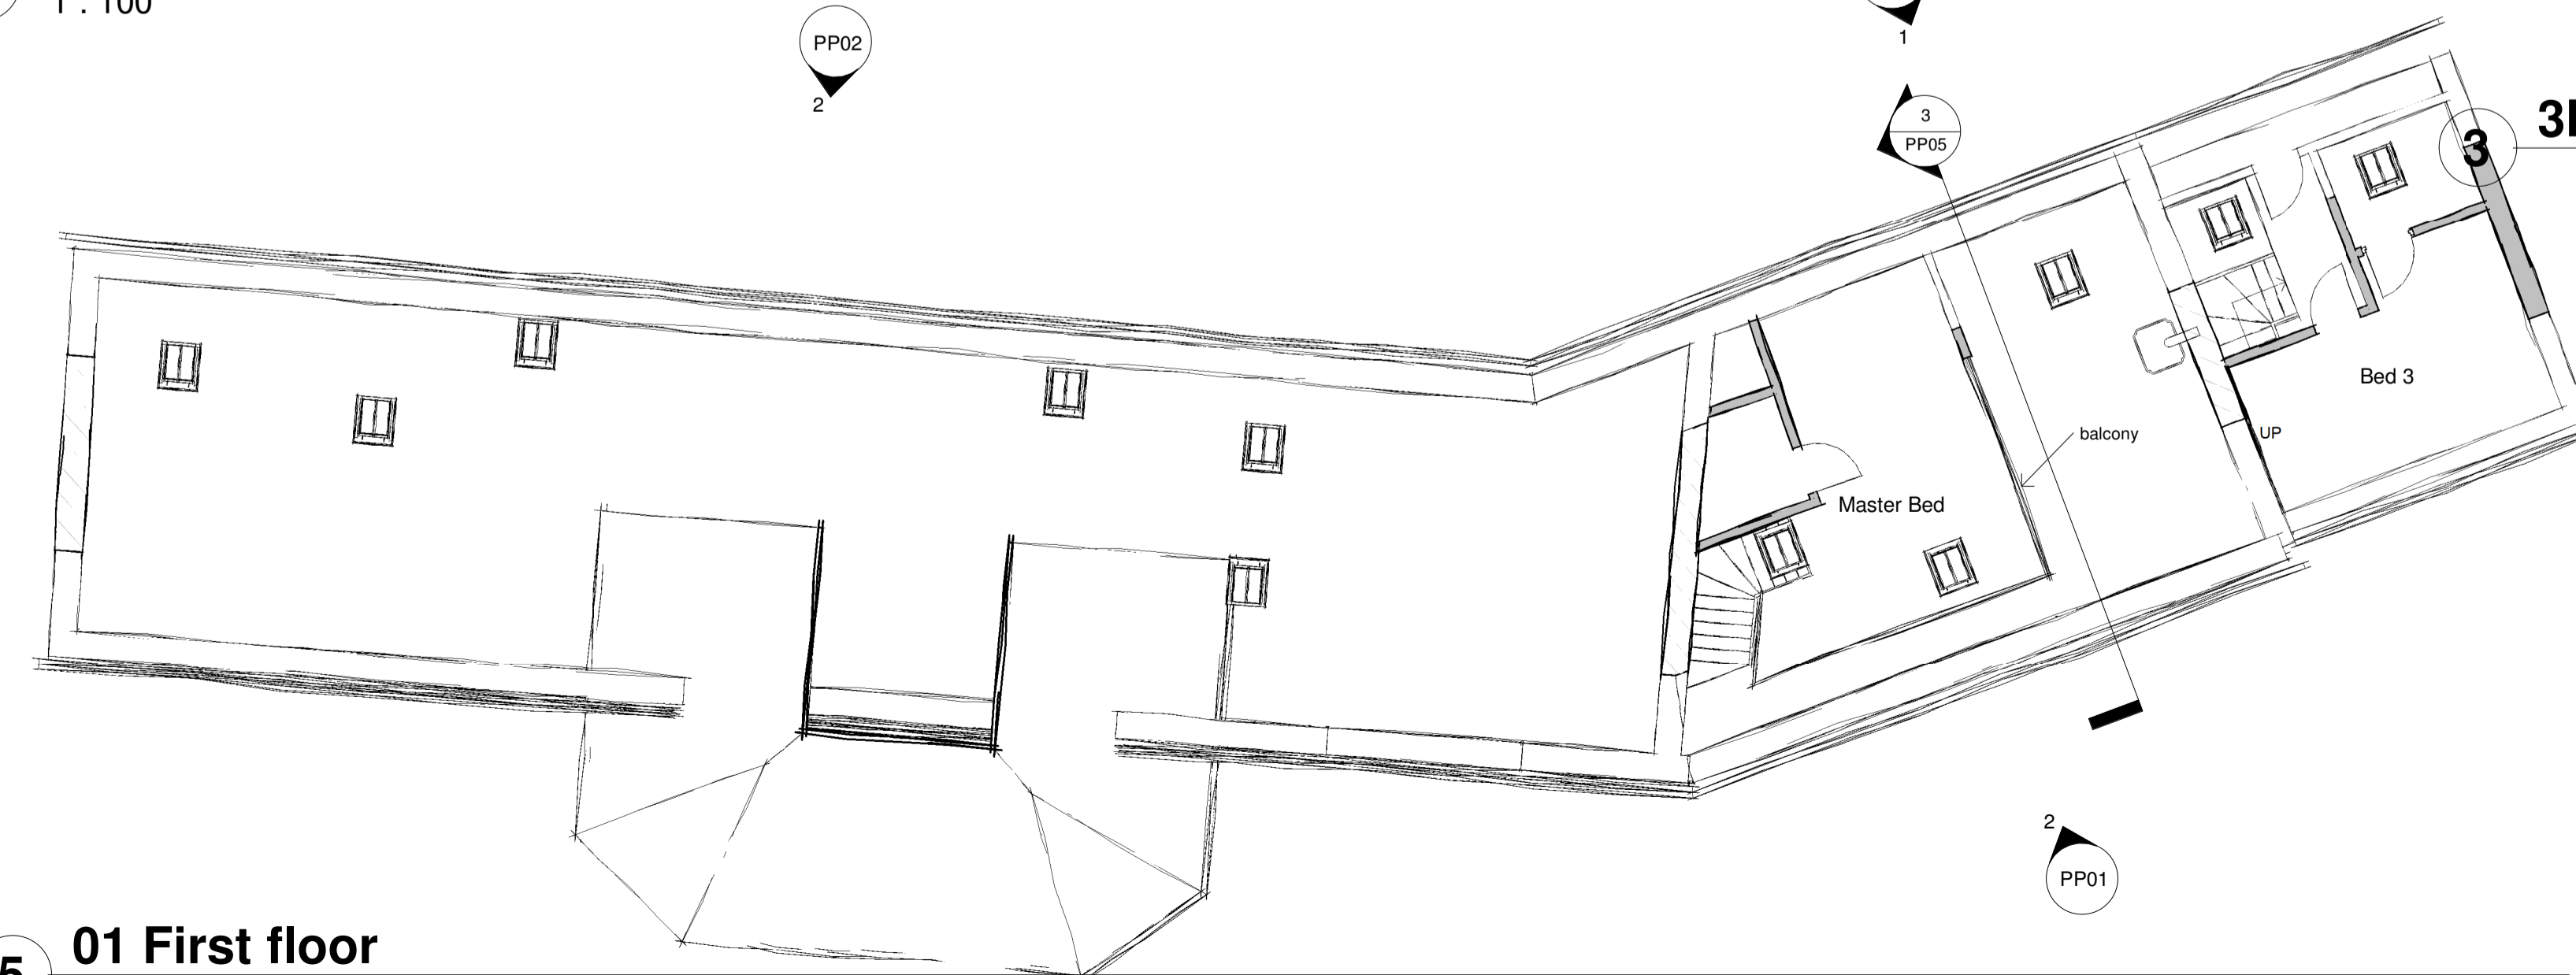

5 01 First floor
1 : 100

MEMBER FIRM . REGULATED BY THE



CHARTERED BUILDING SURVEYORS

DO NOT SCALE from this drawing. Only figured dimensions are to be taken from this drawing. The Contractor must verify all dimensions on site before commencing any work or shop drawings. The Contractor must report any discrepancies to the 'Architect' before commencing work. If this drawing exceeds the quantities taken in any way, the Architect is to be informed before work commences. This drawing is COPYRIGHT and must not be reproduced without consent of HarrisonHIX.

Rev	Description	Date

PURPOSE OF ISSUE

H

HarrisonHIX

CHARTERED BUILDING SURVEYORS . ARCHITECTURE

PROJECT

Busks Farm Barns, Leyburn Road, Middleham

TITLE

Proposed Elevations and Floor Plans

CLIENT

Mr and Mrs N Browne

DRAWN BY JGH CHECKED BY -- DATE 05/28/18

SCALE (@ A1) 1 : 100 PROJECT NUMBER P3552

DRAWING NUMBER PP01 REV