




DO NOT SCALE from this drawing. Only figured dimensions are to be taken from this drawing. The Contractor must verify all dimensions on site before commencing any work or shop drawings. The Contractor must report any discrepancies to the 'Architect' before commencing work. If this drawing exceeds the quantities taken in any way, the Architect is to be informed before work commences. This drawing is COPYRIGHT and must not be reproduced without consent of HarrisonHIX.

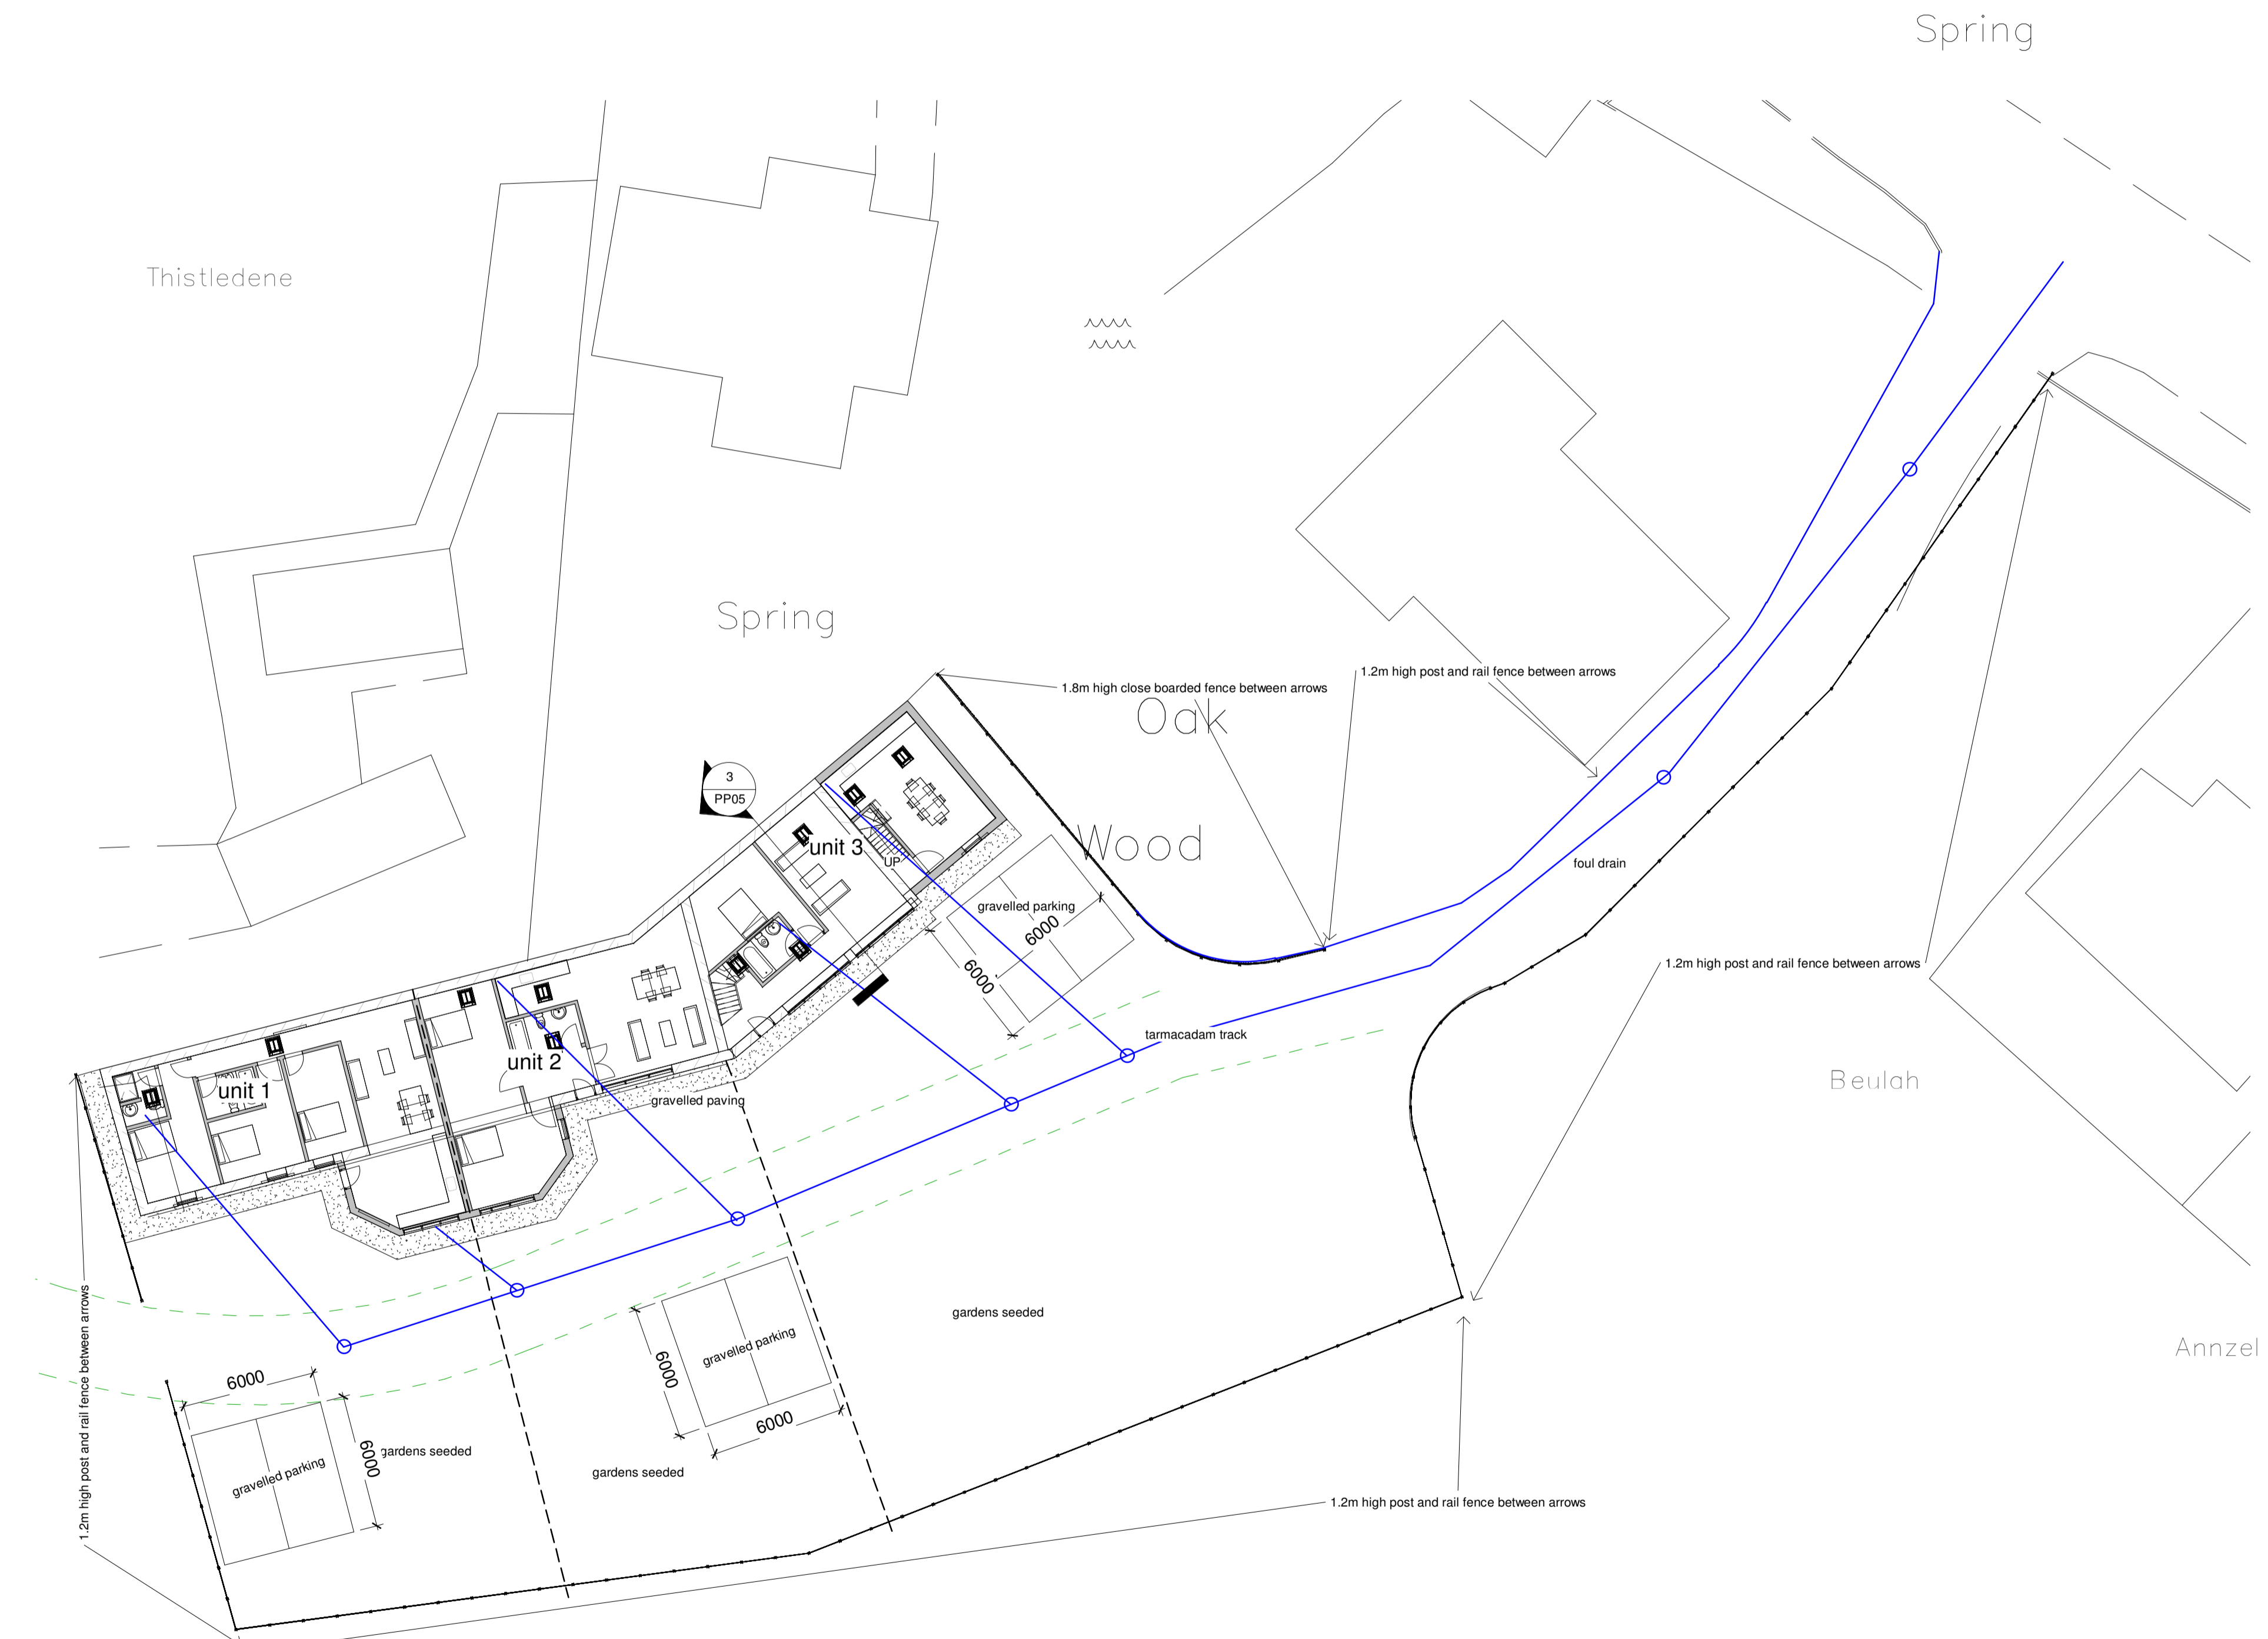


Ordnance Survey (c) Crown Copyright 2018. All rights reserved. Licence number 100022432

1 Proposed Site Plan
1 : 200

Rev	Description	Date

PURPOSE OF ISSUE

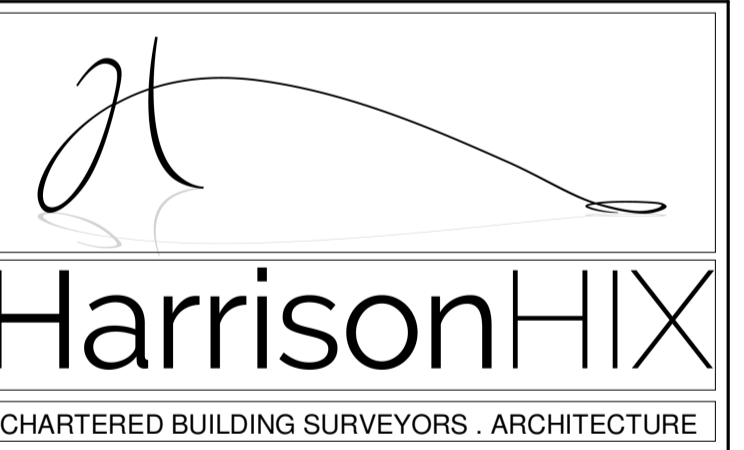

PROJECT
Busks Farm Barns, Leyburn Road, Middleham

TITLE
Proposed Site Plan

CLIENT
Mr and Mrs N Browne

DRAWN BY JGH	CHECKED BY --	DATE 10/31/18
SCALE (@ A1) 1 : 200	PROJECT NUMBER P3552	
DRAWING NUMBER PP03	REV	

103.0m

05/12/2018 08:09:43