


GROUND FLOOR

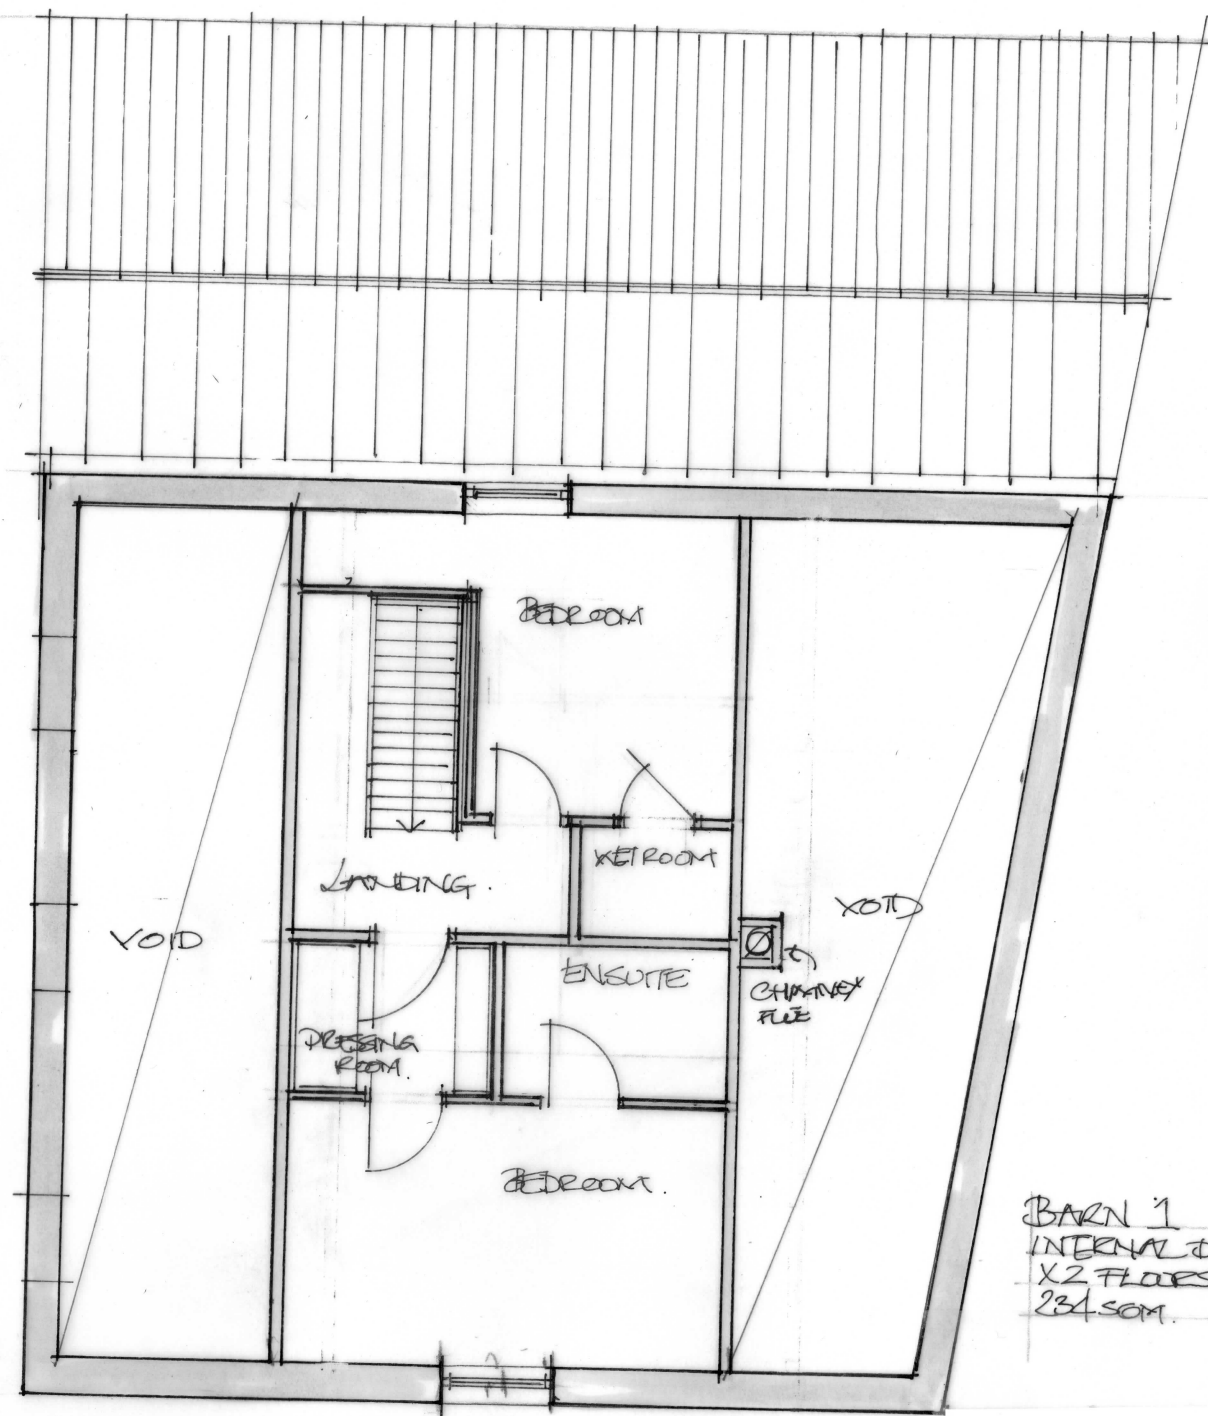

FIRST FLOOR

BARN 1
INTERNAL DIMS
X 2 FLOORS
234 SQM.

DC
Project: East Farm Barns Langthorne
Title: Proposed Plans barn 1
Date: December 2019 Scale: 1:100@A3
Drawing number: PL/237 /07
Do not scale - check all dimensions on site. Copyright remains with the DC Architectural Design.
DC Architectural Design Lund Court House Newton York YO62 7TZ T 01751 430932 M 07768 960326 E info@dcarchitecturaldesign.co.uk www.dcarchitecturaldesign.co.uk