


1 Section 9
1 : 100



2 Section 8 existing and proposed
1 : 100

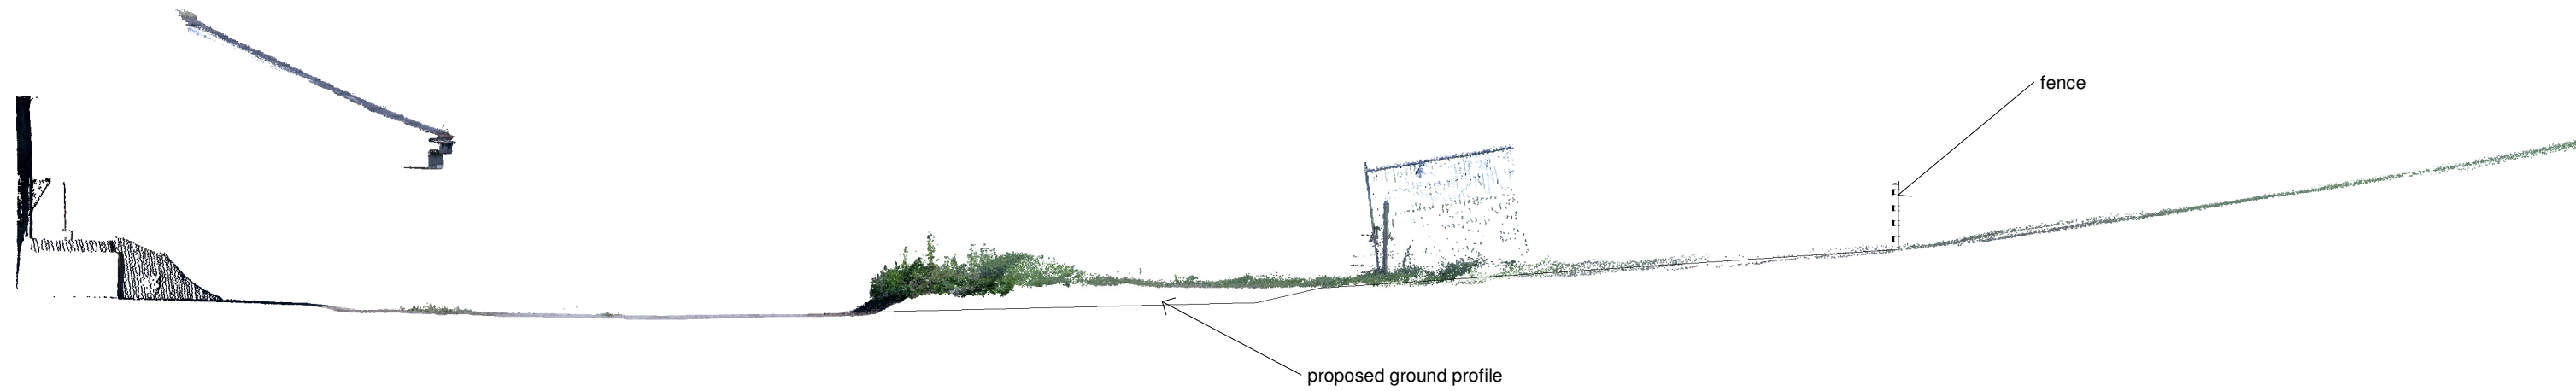

3 Section 10
1 : 100

MEMBER FIRM . REGULATED BY THE



CHARTERED BUILDING SURVEYORS

DO NOT SCALE from this drawing. Only figured dimensions are to be taken from this drawing. The Contractor must verify all dimensions on site before commencing any work or shop drawings. The Contractor must report any discrepancies to the 'Architect' before commencing work. If this drawing exceeds the quantities taken in any way, the Architect is to be informed before work commences. This drawing is COPYRIGHT and must not be reproduced without consent of HarrisonHIX.

Rev	Description	Date

PURPOSE OF ISSUE



HarrisonHIX

CHARTERED BUILDING SURVEYORS . ARCHITECTURE

PROJECT

Busks Farm Barns, Leyburn Road, Middleham

TITLE

Section through site
existing and proposed

CLIENT

Mr and Mrs N Browne

DRAWN BY Author	CHECKED BY Checker	DATE 11/01/18
--------------------	-----------------------	------------------

SCALE (@ A1) 1 : 100	PROJECT NUMBER P3552
-------------------------	-------------------------

DRAWING NUMBER PP06	REV
------------------------	-----